


DETAIL OF WATER OUTLET1:5

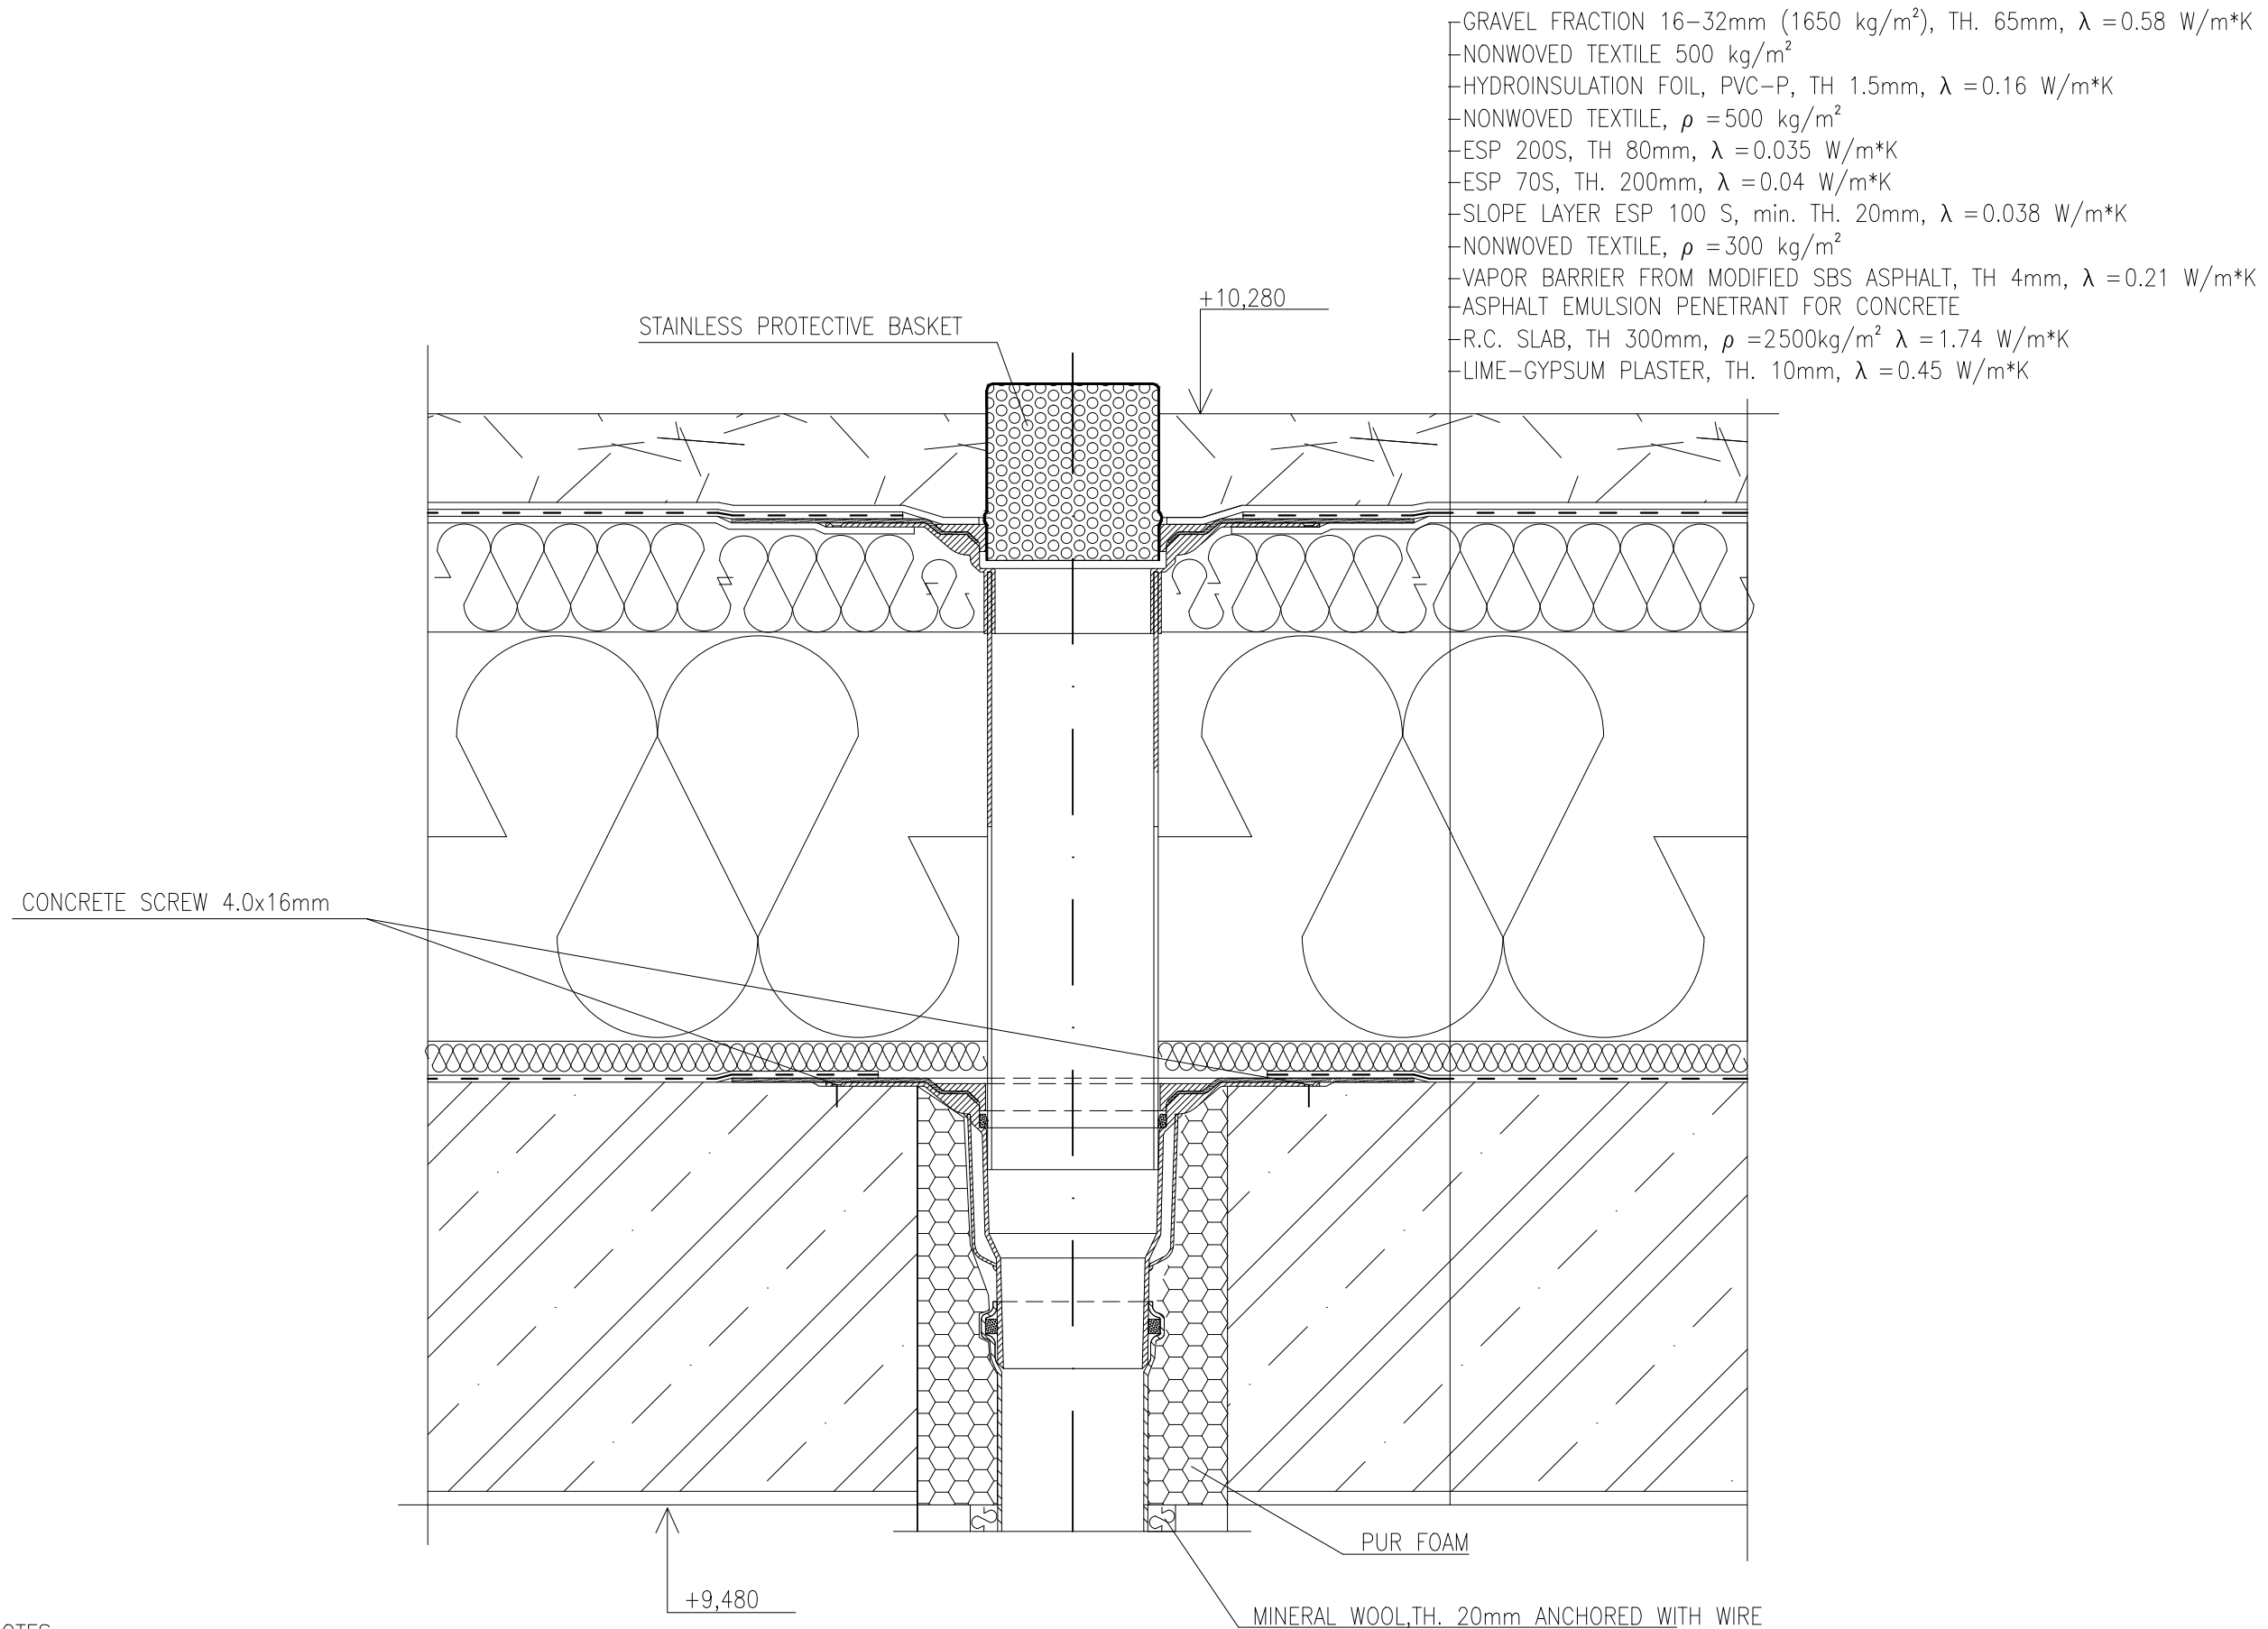

NOTES:

- USED OUTLET TOPWET TW 110 PVC S
- OUTLET PIPE HAS TO BE INSULATED IN LENGTH OF 1m,