


LIST OF SYMBOLS AND LINES	
N1.09/N3-I	MULTI-STOREY FIRE SECTOR (I. DEGREE)
PG6	6 kg POWDER FIRE EXTINGUISHER
	FIRE ALARM BUTTON
	EMERGENCY LIGHTING
	ELECTRONIC FIRE SIGNALLING CENTRAL
	EMERGENCY SPEAKER
	ACOUSTIC FIRE SIGNALLING
	TELEPHONE (FOR FIRE REPORTING)
	FIRE SECTOR BORDER
	BUILDING EXIT
	INTERNAL HOSE SYSTEM (LAY-FLAT HOSE)
ADDITIONAL NOTES	
» ALL ROOMS IN THE GROUND FLOOR ARE EQUIPPED WITH AUTOMATIC FIRE DETECTORS (EPS)	

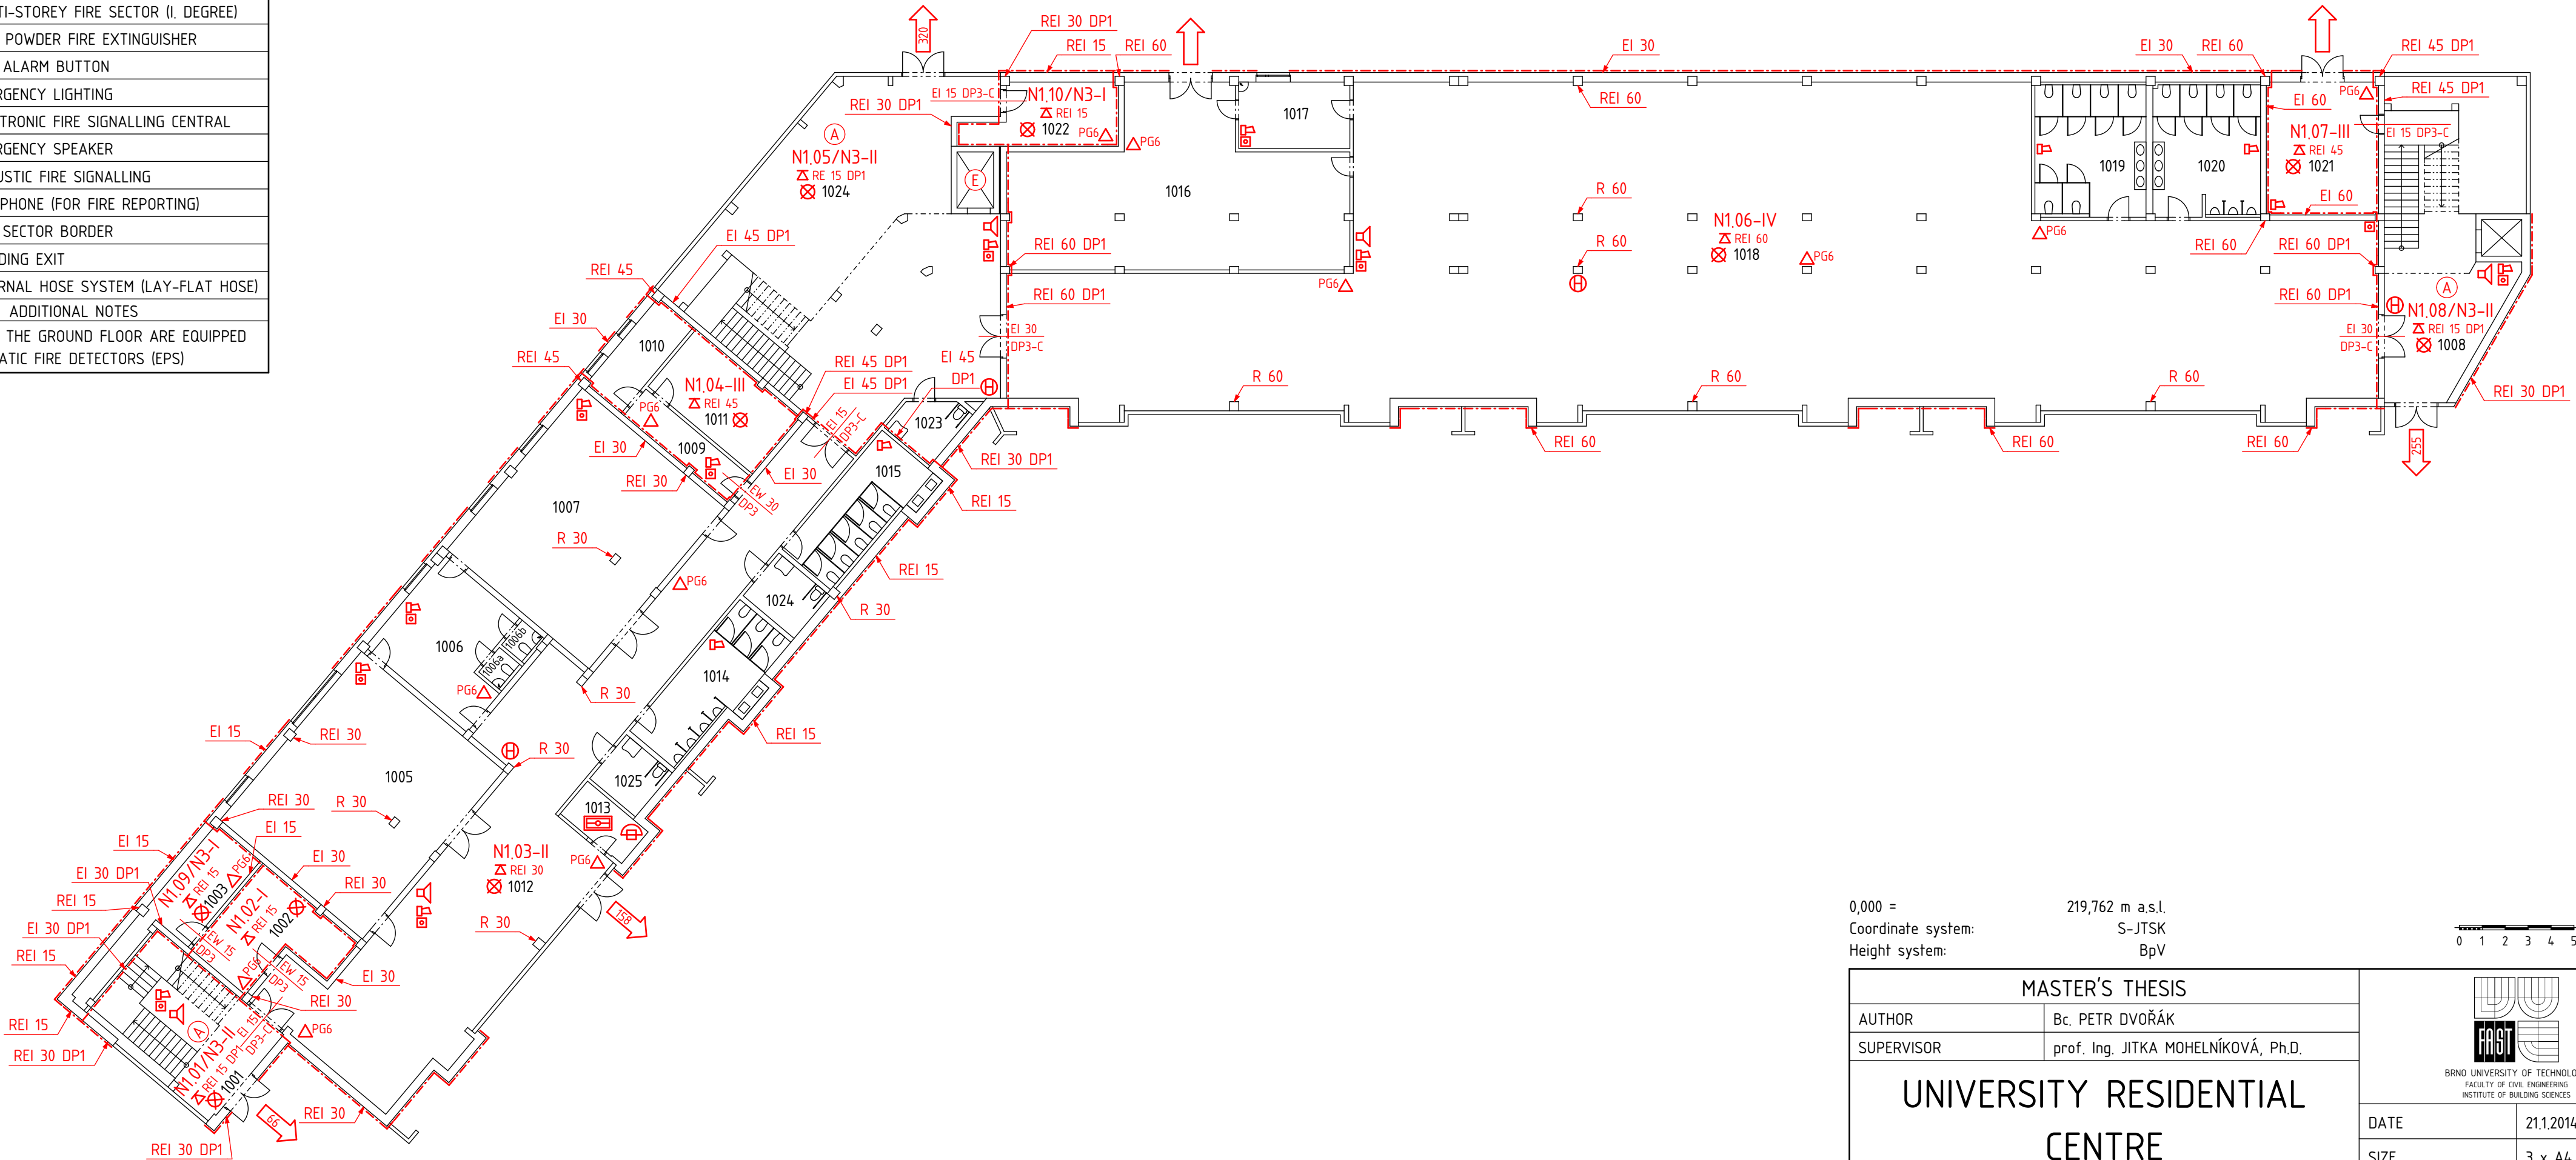

0,000 = 219,762 m a.s.l.
Coordinate system: S-JTSK
Height system: BpV

0 1 2 3 4 5

MASTER'S THESIS		 BRNO UNIVERSITY OF TECHNOLOGY FACULTY OF CIVIL ENGINEERING INSTITUTE OF BUILDING SCIENCES	
AUTHOR	Bc. PETR DVOŘÁK		
SUPERVISOR	prof. Ing. JITKA MOHELNÍKOVÁ, Ph.D.		
UNIVERSITY RESIDENTIAL CENTRE		DATE	21.1.2014
FIRE SAFETY PLAN - GROUND FLOOR		SIZE	3 x A4
		SCALE	1:200
		DRAWING ID	C25 F01