



GROUND FLOOR

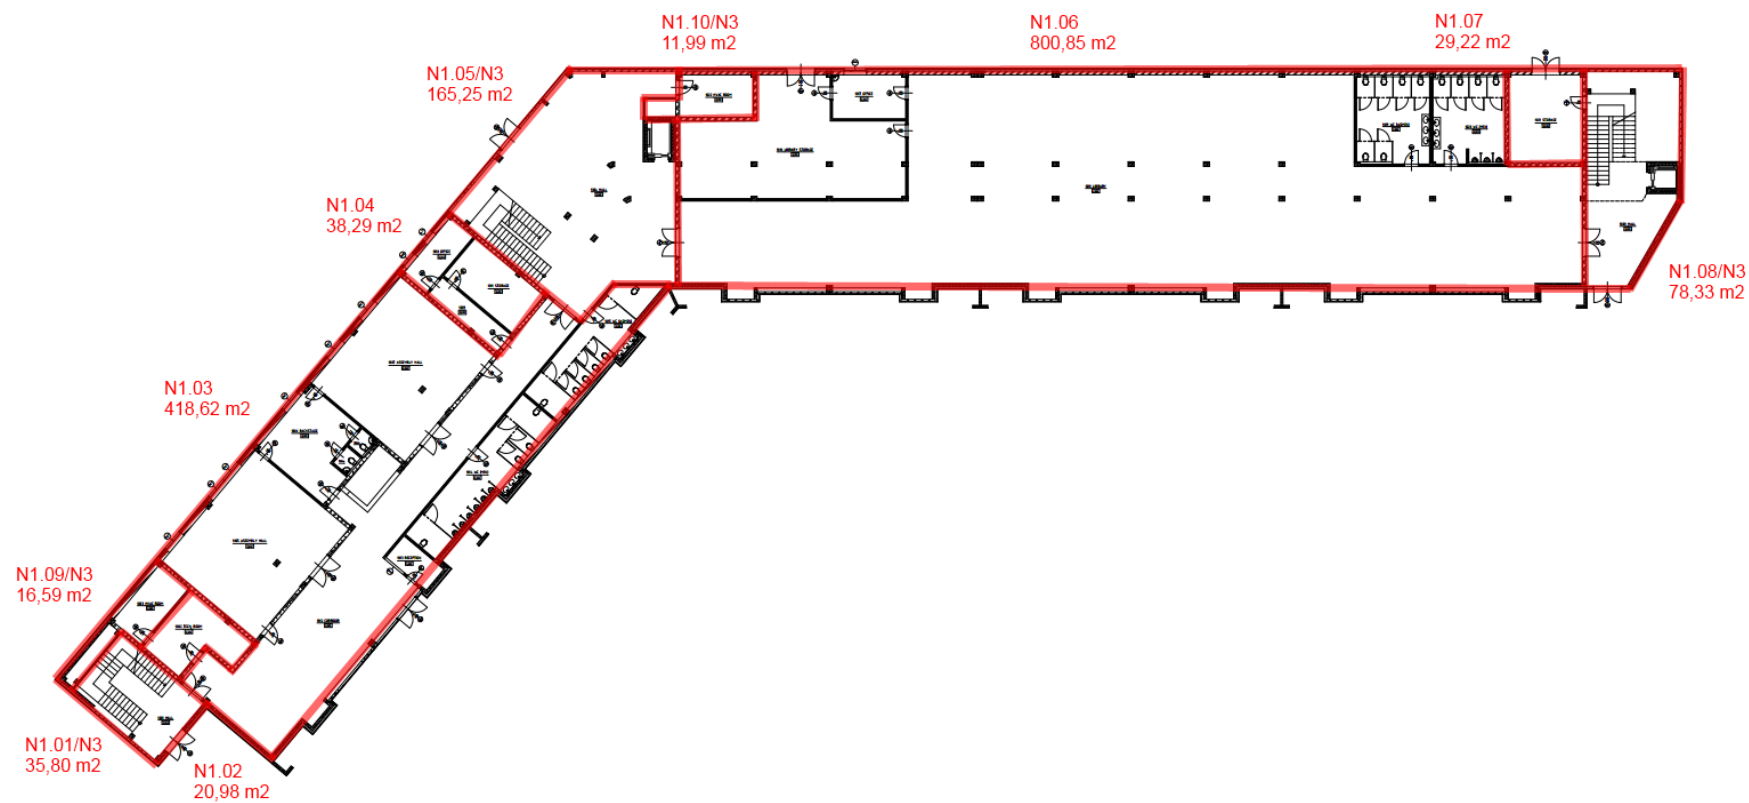

FIRST FLOOR

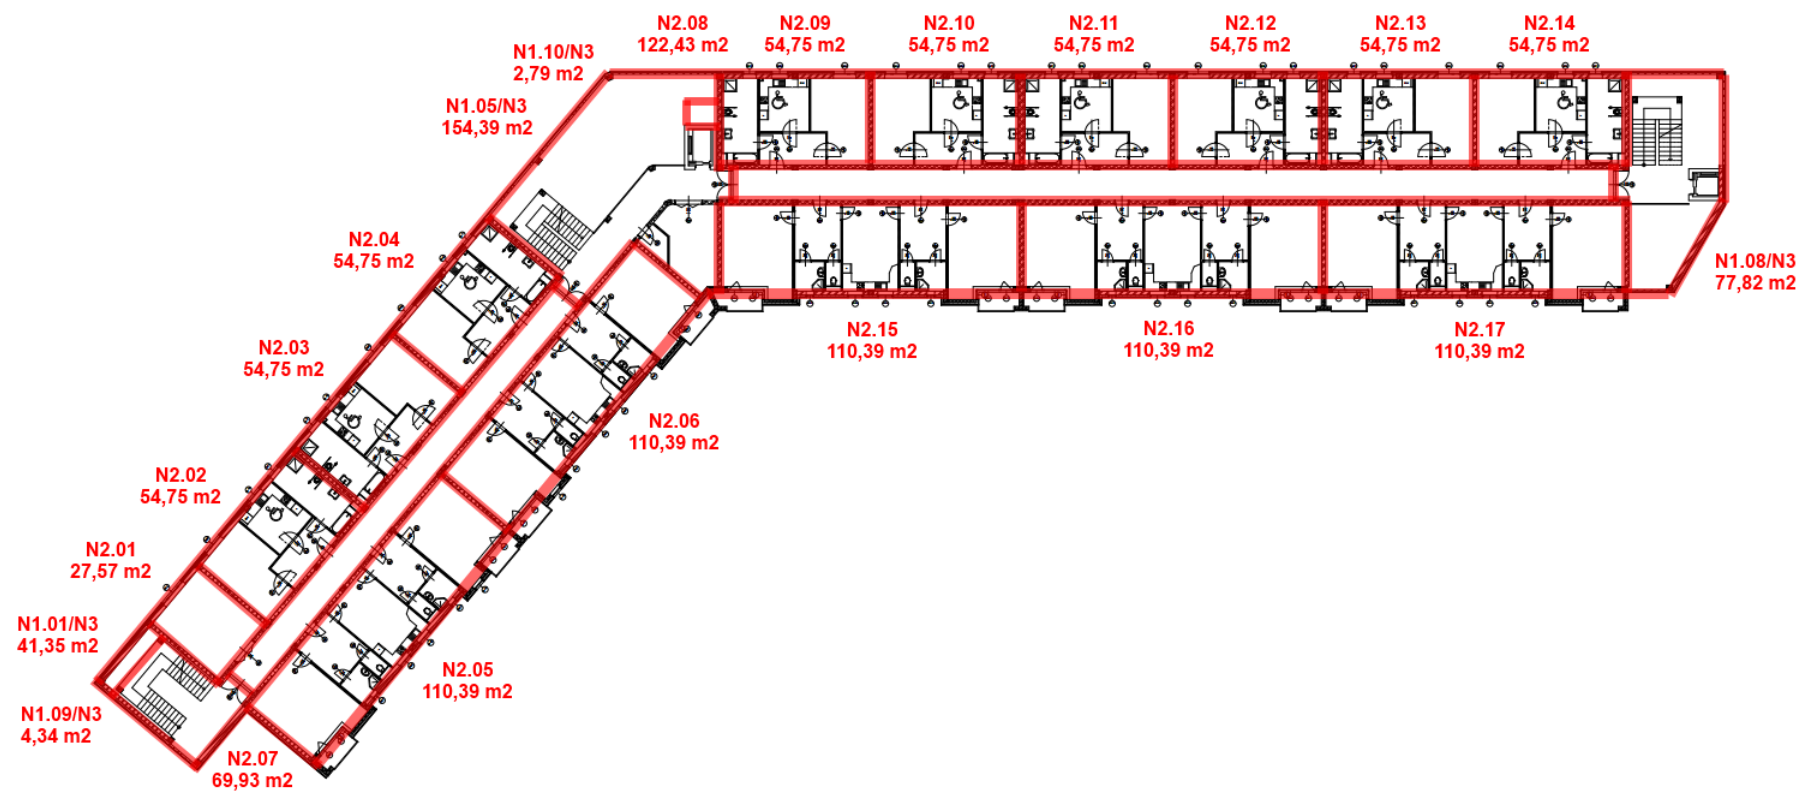

SECOND FLOOR

