


SITUATION DRAWING

SC 1:200

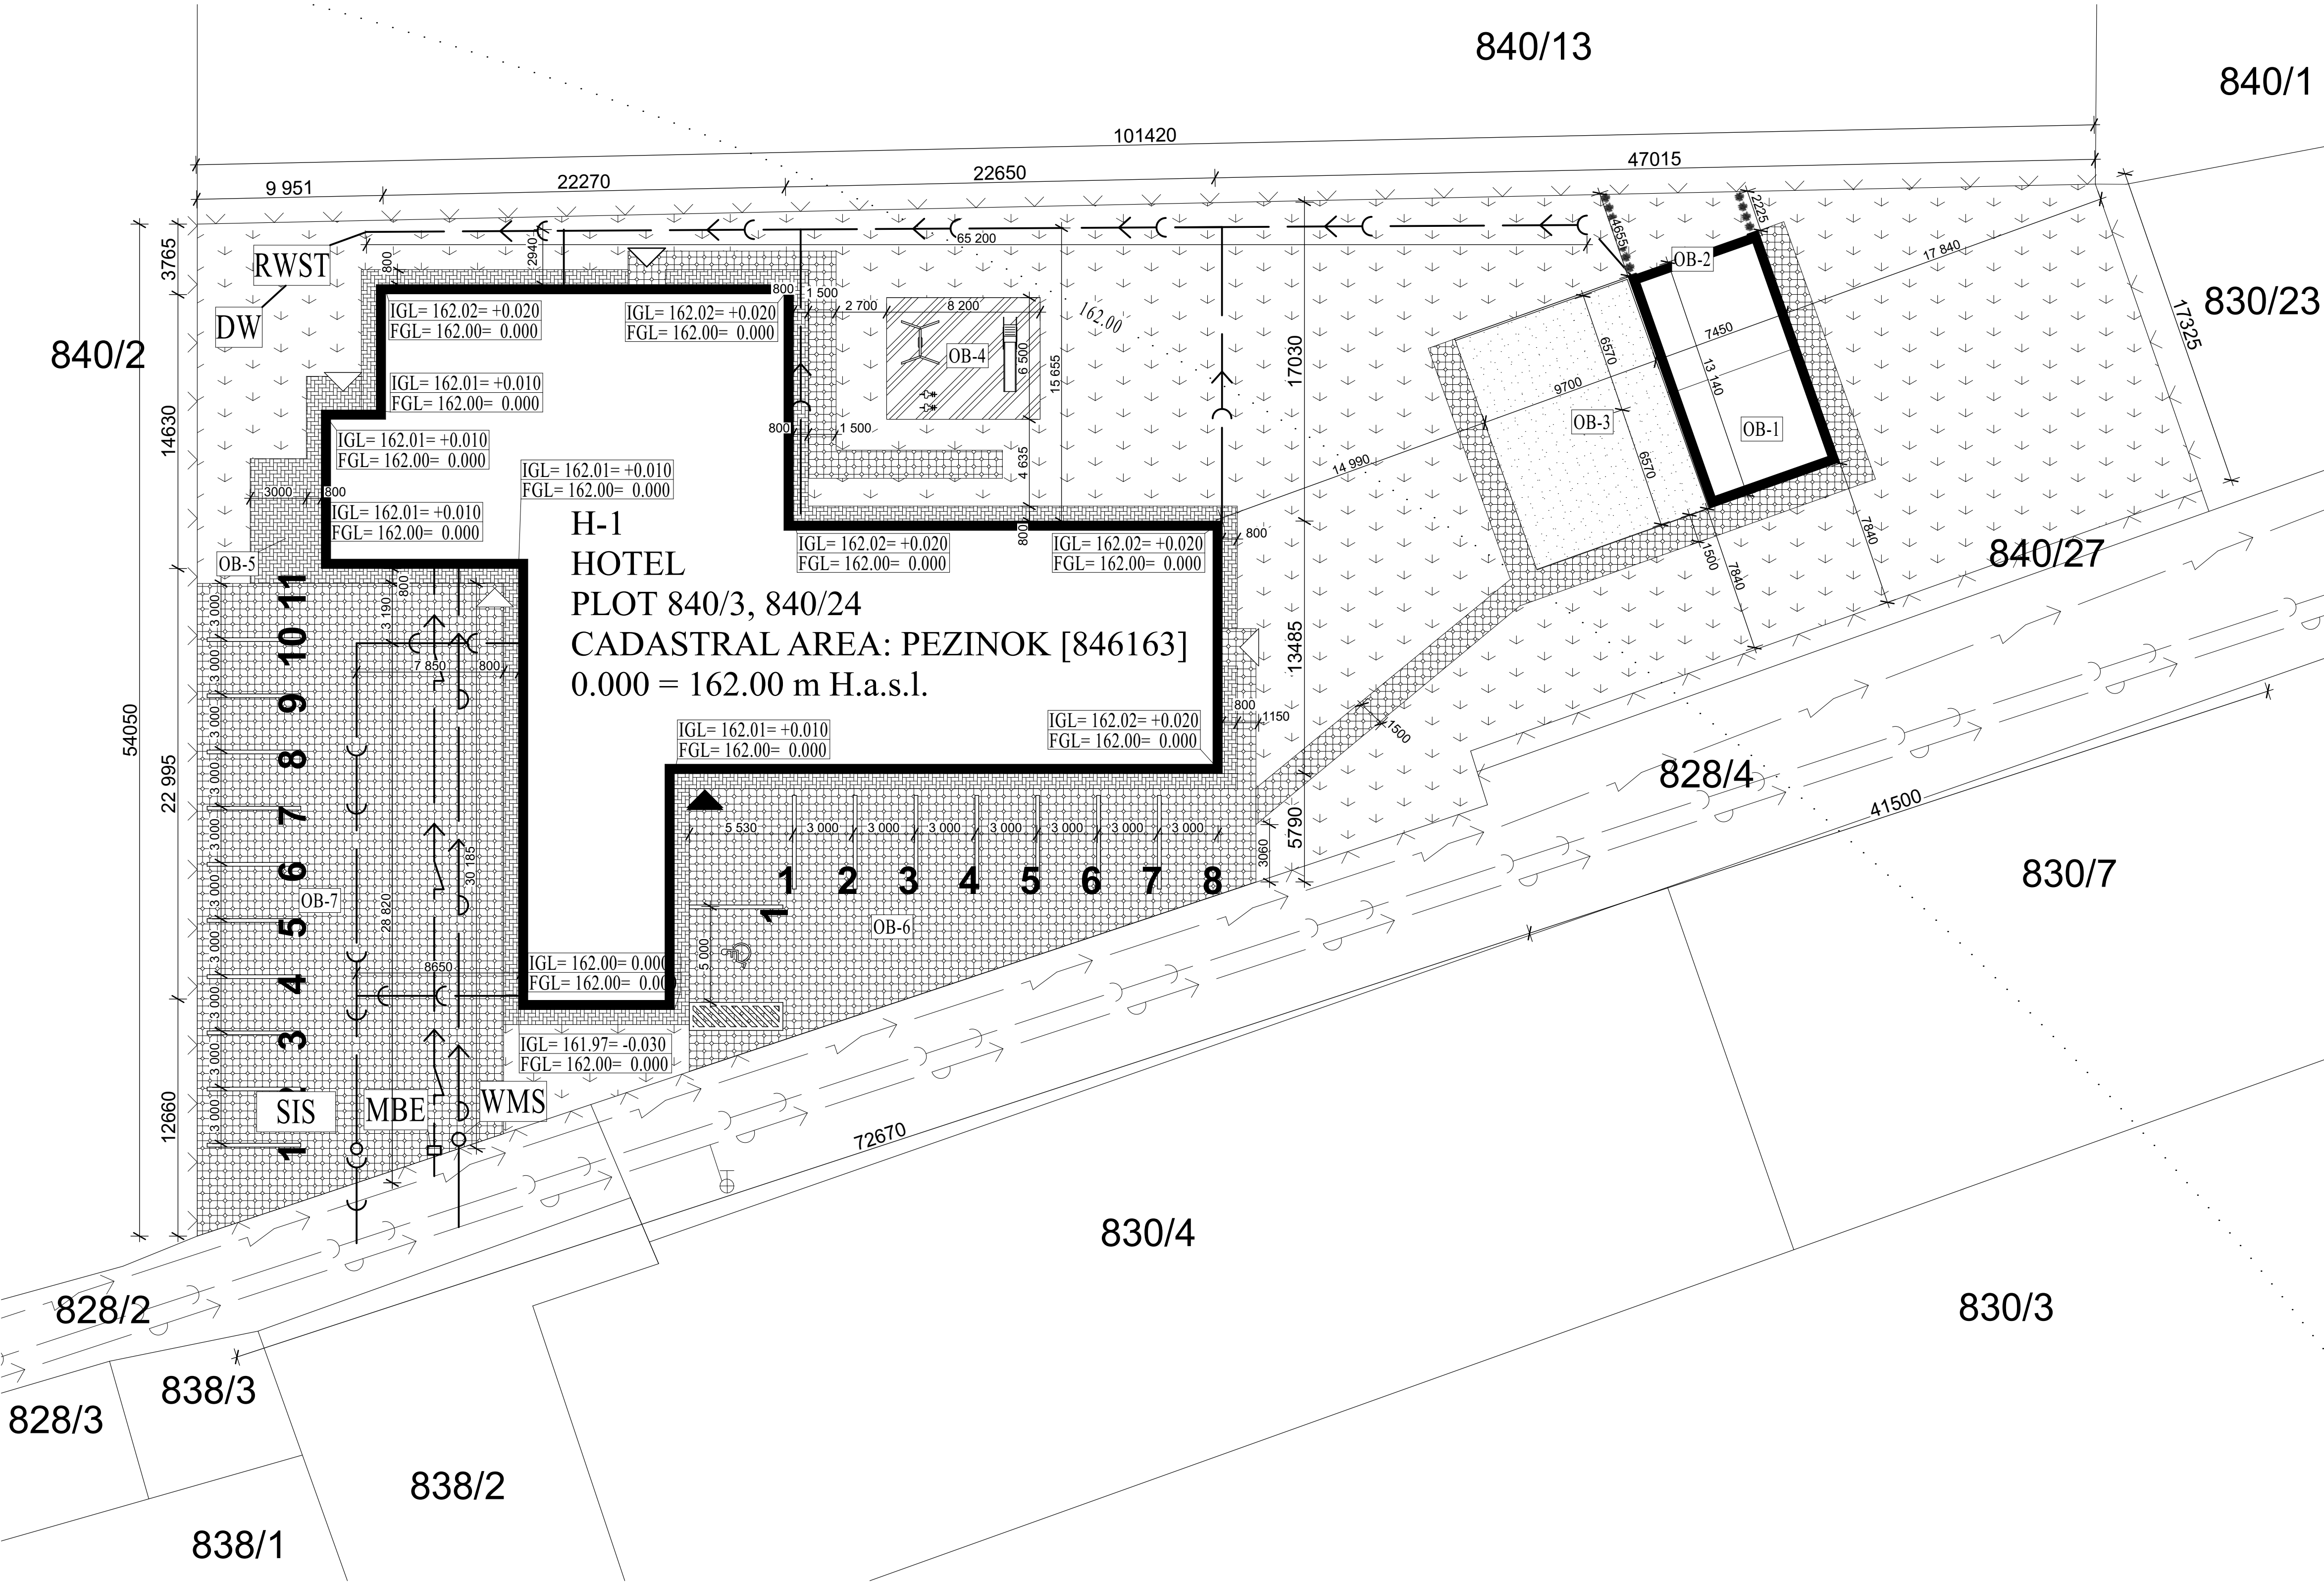

LEGEND OF SURROUNDING PLOTS:

828/2	PUBLIC COMMUNICATION
828/3	PUBLIC COMMUNICATION
828/4	PUBLIC COMMUNICATION
830/3	PRIVATE PLOT - HORSE RIDING PREMISES
830/4	PRIVATE PLOT - HORSE RIDING PREMISES PARKING LOT
830/7	PRIVATE PLOT - HORSE RIDING PREMISES
838/1	PRIVATE PLOT - WINE YARD
838/2	PUBLIC COMMUNICATION
838/3	PUBLIC COMMUNICATION
830/23	PRIVATE PLOT - WINE YARD
840/1	PRIVATE PLOT - WINE YARD
840/2	PRIVATE PLOT
840/13	PRIVATE PLOT - WINE YARD
840/27	PRIVATE PLOT

LEGEND OF OBJECTS:

H-1	HOTEL
OB-1	BICYCLE STORAGE
OB-2	SAUNA AND JACUZZI
OB-3	SQUASH PLAYGROUNDS
OB-4	CHILDREN PLAYGROUND
OB-5	DISPOSAL AREA
OB-6	CUSTOMER PARKING LOT
OB-7	EMPLOYEE PARKING LOT

LEGEND OF EXISTING UTILITY NETWORKS:

	SEWERAGE /MIXED/
	DRINKING WATER
	AC LOW VOLTAGE

LEGEND OF NEW UTILITY NETWORKS:

	SEWERAGE
	RAIN SEWERAGE
	DRINKING WATER
	AC LOW VOLTAGE

LEGEND OF MATERIALS:

	INTERLOCKING PAVEMENTPREMAC, DRAINAGE, GRASS, WALKABLE, RIDEABLE
	INTERLOCKING PAVEMENTPREMAC KLASIKO
	GRASS
	RUBBER TILE FLOORING FOR PLAYGROUNDS
	ARTIFICIAL GRASS FOR SQUASH PLAYGROUND

LEGEND OF SYMBOLS:

	ALTITUDE LINE	IGL - INITIAL GROUND LEVEL
	FENCE /NOT UNDER INVESTOR'S OWNERSHIP/, FENCING NET	FGL - FINAL GROUND LEVEL
	WATERMETER SHAFT, Ø 700 mm, PLASTIC	
	SEWER INSPECTION SHAFT, Ø 600 mm, PLASTIC	
	MAIN BOX WITH ELECTROMETER	
	RAIN WATER STORAGE TANK, 10.0 m³, PLASTIC	
	DRY WELL, PLASTIC	
	NEWLY PLANTED PLANTS	
	UNDERGROUND FIRE HYDRANT /EXISTING/	

LEGEND OF ENTRANCES:

	MAIN ENTRANCE
	SIDE ENTRANCE

BASIC DATA:

- HOTEL
- PLOT 840/3, 840/24
- CADASTRAL AREA: PEZINOK [846163]
- TWO FLOOR BRICK CONSTRUCTION
- ROOF: FLAT ROOF WITH SLOPE OF 2°
- ESTATE AREA: 3807 m²
- BUILDING AREA: 935.21 m²
- FIRE HYDRANT LOCATED IN THE STREET
- OBJECTS 1 TO 4 ARE NOT PART OF THE PROJECT DESIGN AND ARE GOING TO BE SPECIFIED DURING THE CONSTRUCTION

0.000 = 162.00 m.a.s.l., B.H.S. / COORDINATE SYSTEM S-JTSK

TYPE OF WORK	DIPLOMA THESIS		<div><div>T</div><div>FAKULTA STAVEBNÍ Ústav pozemního stavitelství</div></div>	
DRAWN BY	Bc. Richard Sasko			
SUPERVISED BY	Ing. Karel Struhala			
CUSTOMER	John Davidson, Suvorovova 2888/9, 902 01 Pezinok-Stará hora			
SITE LOCATION	Suvorovova 2888/9, 902 01 Pezinok-Stará hora			
PROJECT TITLE	HOTEL			
BUILDING OBJECT	H-1 HOTEL		PAPER FORMAT	8 * A4
PART	C - Situation Drawings		DATE	01/2019
DRAWING TITLE:	SITUATION DRAWING		PHASE	DPS
			SCALE	DRAWING NO.
			1: 200	C2