


SITUATION AND STANDOFF DISTANCES

SC 1:200

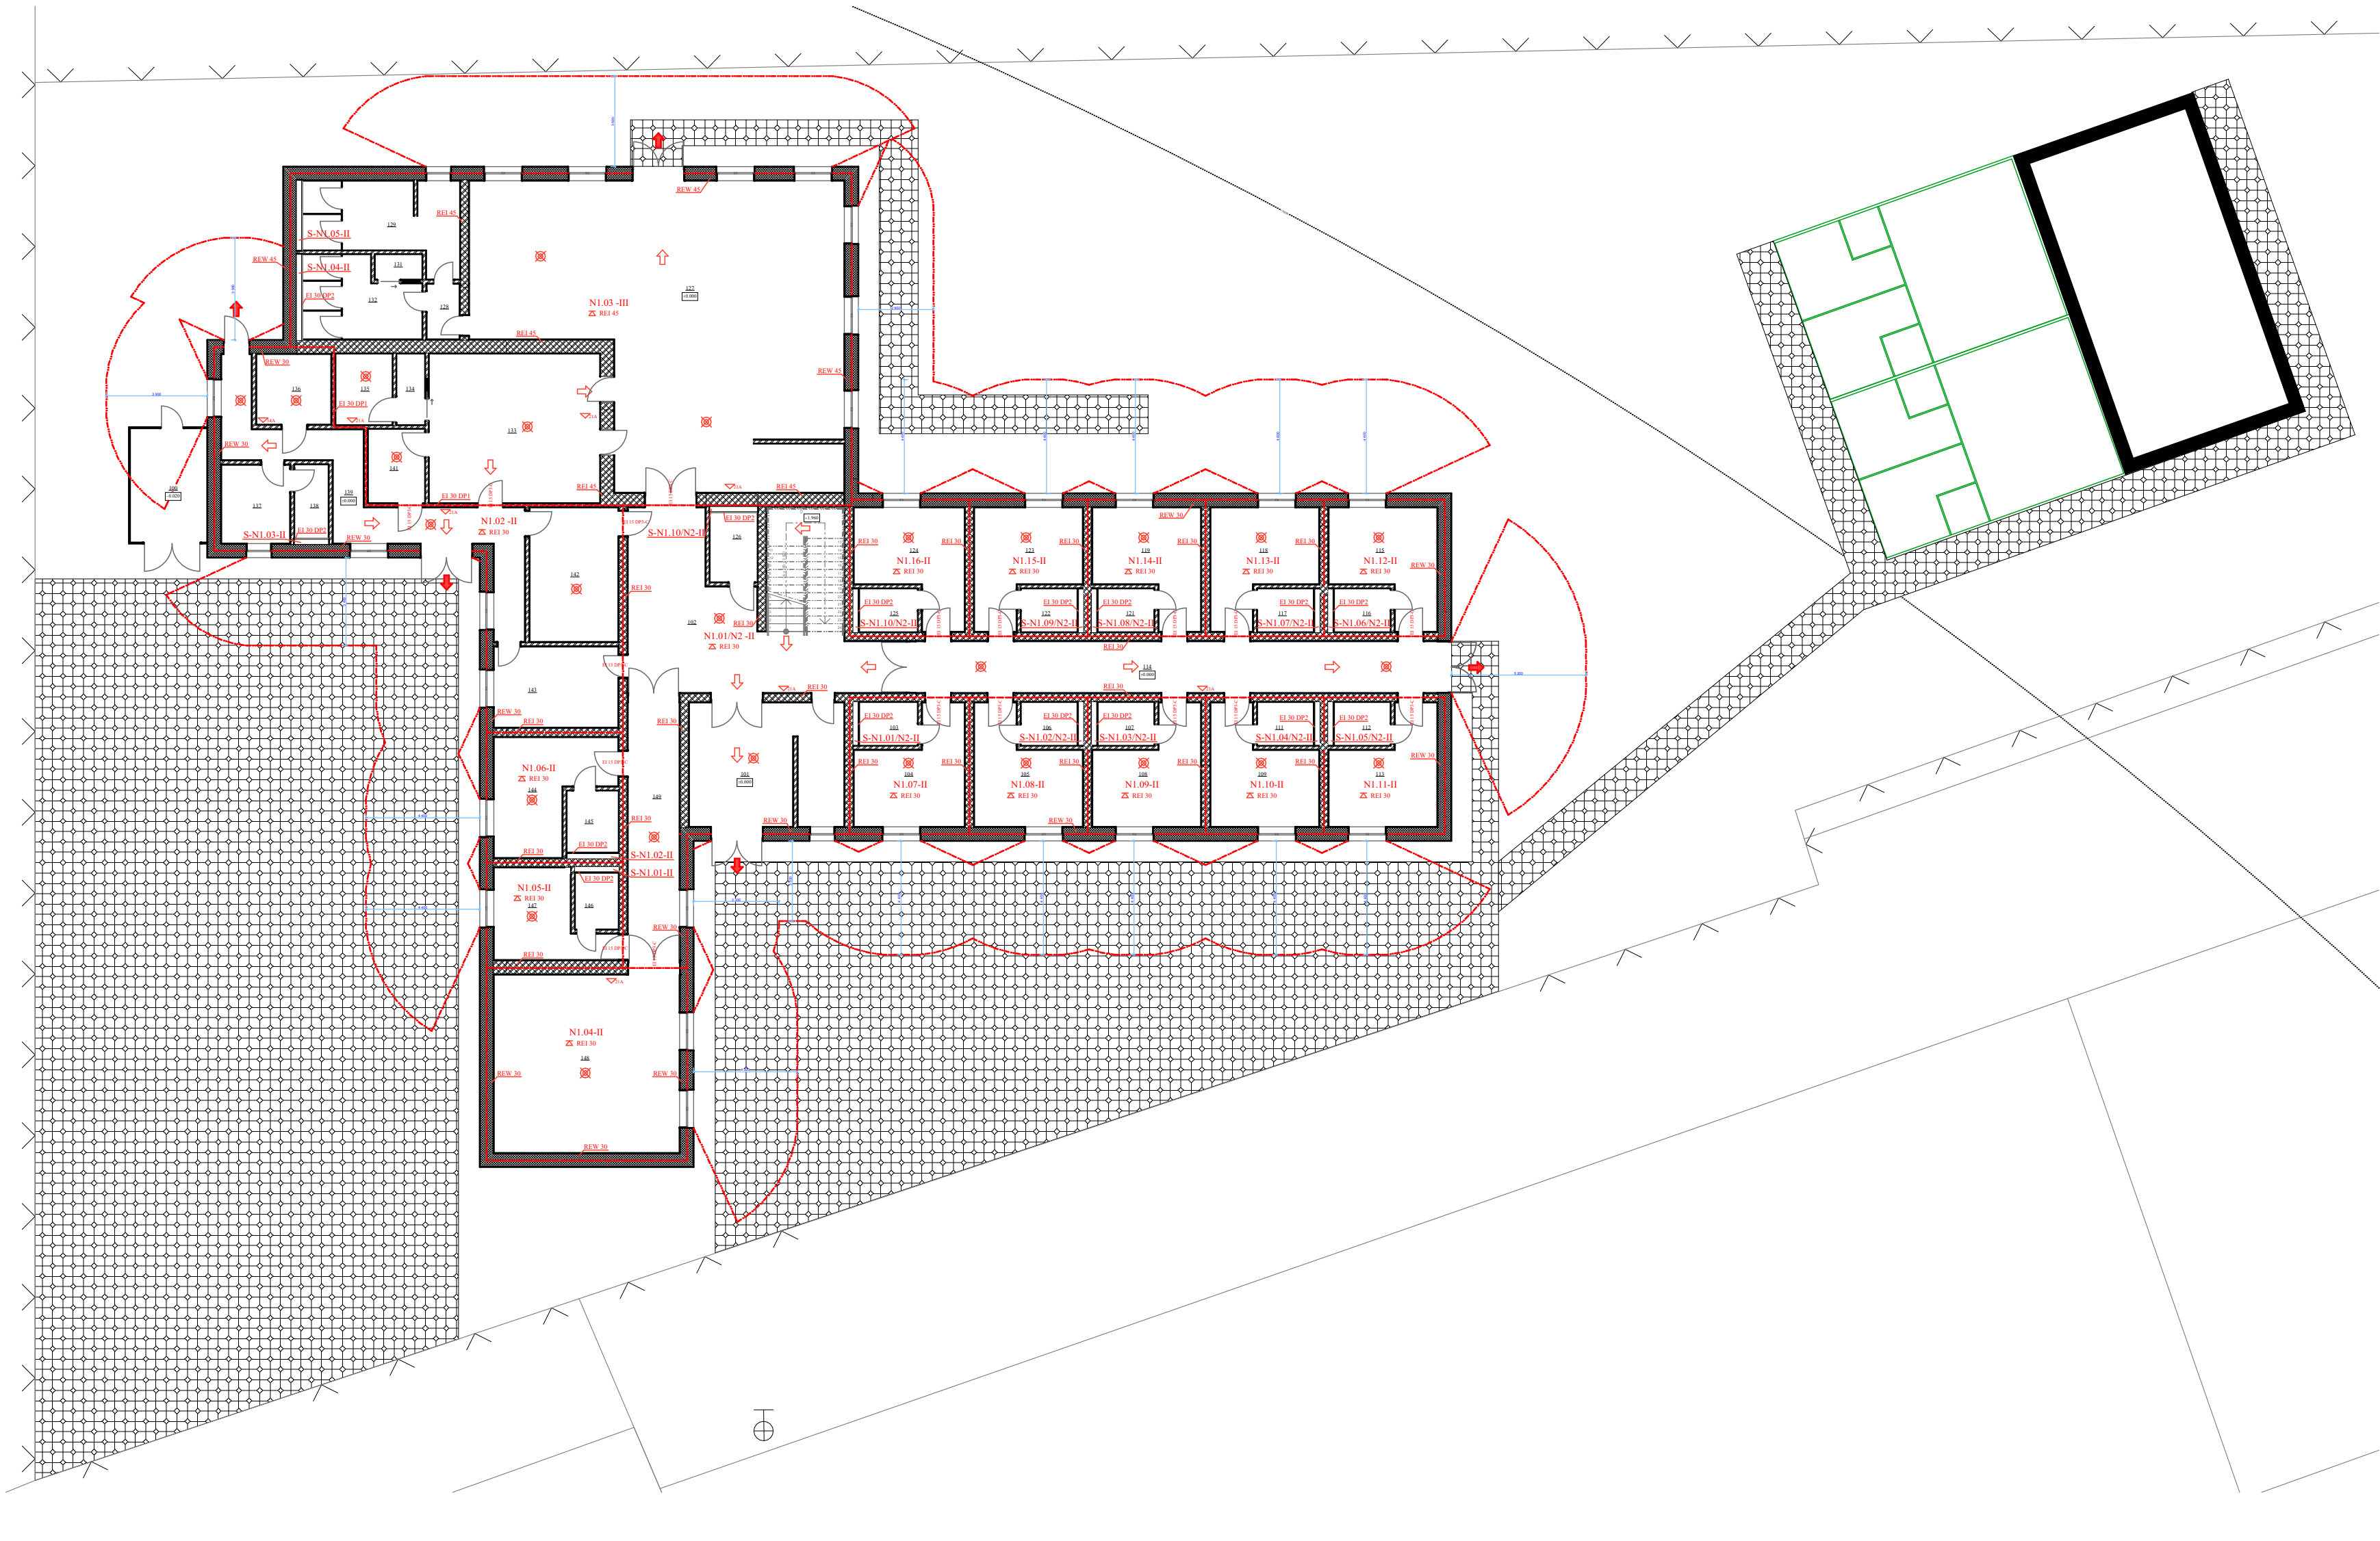

LEGEND OF MATERIALS:

3 000 INTERLOCKING PAVEMENTPREMAC VEGA

LEGEND OF SYMBOLS:

- ALTITUDE LINE
- FENCE (NOT UNDER INVESTOR'S OWNERSHIP)
- FIRE HAZARD AREA BORDER
- N 1.1/ N2 - II FIRE COMPARTMENT
- REW 30 FIRE RESISTANCE OF STRUCTURE IN FIELD / IN GIRDER
- REI 30 FIRE RESISTANCE OF CEILING IN FIELD / IN GIRDER
- BORDER LINE OF FIRE COMPARTMENT
- ⊗ AUTONOMOUS DETECTION AND ALARM SYSTEM
- ▽ PORTABLE FIRE EXTINGUISHER
- ➡ ESCAPE WAY
- ➡ DIRECTION OF ESCAPE WAY
- ⊕ UNDERGROUND FIRE HYDRANT

0.000 = 162.00 m.a.s.l., B.H.S. / COORDINATE SYSTEM S-JTSK

TYPE OF WORK	DIPLOMA THESIS		<div><div>T</div><div>FAKULTA STAVEBNÍ ústav pozemního stavitelství</div></div>	
DRAWN BY	Bc. Richard Sasko			
SUPERVISED BY	Ing. Karel Struhala			
CUSTOMER	John Davidson, Suvorovova 2888/9, 902 01 Pezinok-Stará hora			
SITE LOCATION	Suvorovova 2888/9, 902 01 Pezinok-Stará hora			
PROJECT TITLE	HOTEL			
BUILDING OBJECT	H-1 HOTEL		PAPER FORMAT	4 * A4
PART	D.1.3 -Fire Safety		DATE	01/2019
DRAWING TITLE:			PHASE	DPS
	SITUATION AND STANDOFF DISTANCES		SCALE	DRAWING NO.
			1:200	D.1.3.1